

AMERICAN METEOROLOGICAL SOCIETY JANUARY 22-26, 2012 MORIAL CONVENTION CENTER, HALL D

REVISION DATE:
01/11/12 BM


BOOTH COUNT

Inventory as of 01/12/2012

Dimension	Size	Qty	SqFt
10'x10'	100	103	10,300
10'x20'	200	35	7,000
10'x30'	300	2	600
10'x40'	400	1	400
20'x20'	400	9	3,600
20'x30'	600	4	2,400
20'x40'	800	1	800
30'x30'	900	1	900
30'x40'	1,200	1	1,200

Totals: 157 27,200

278 POSTERS

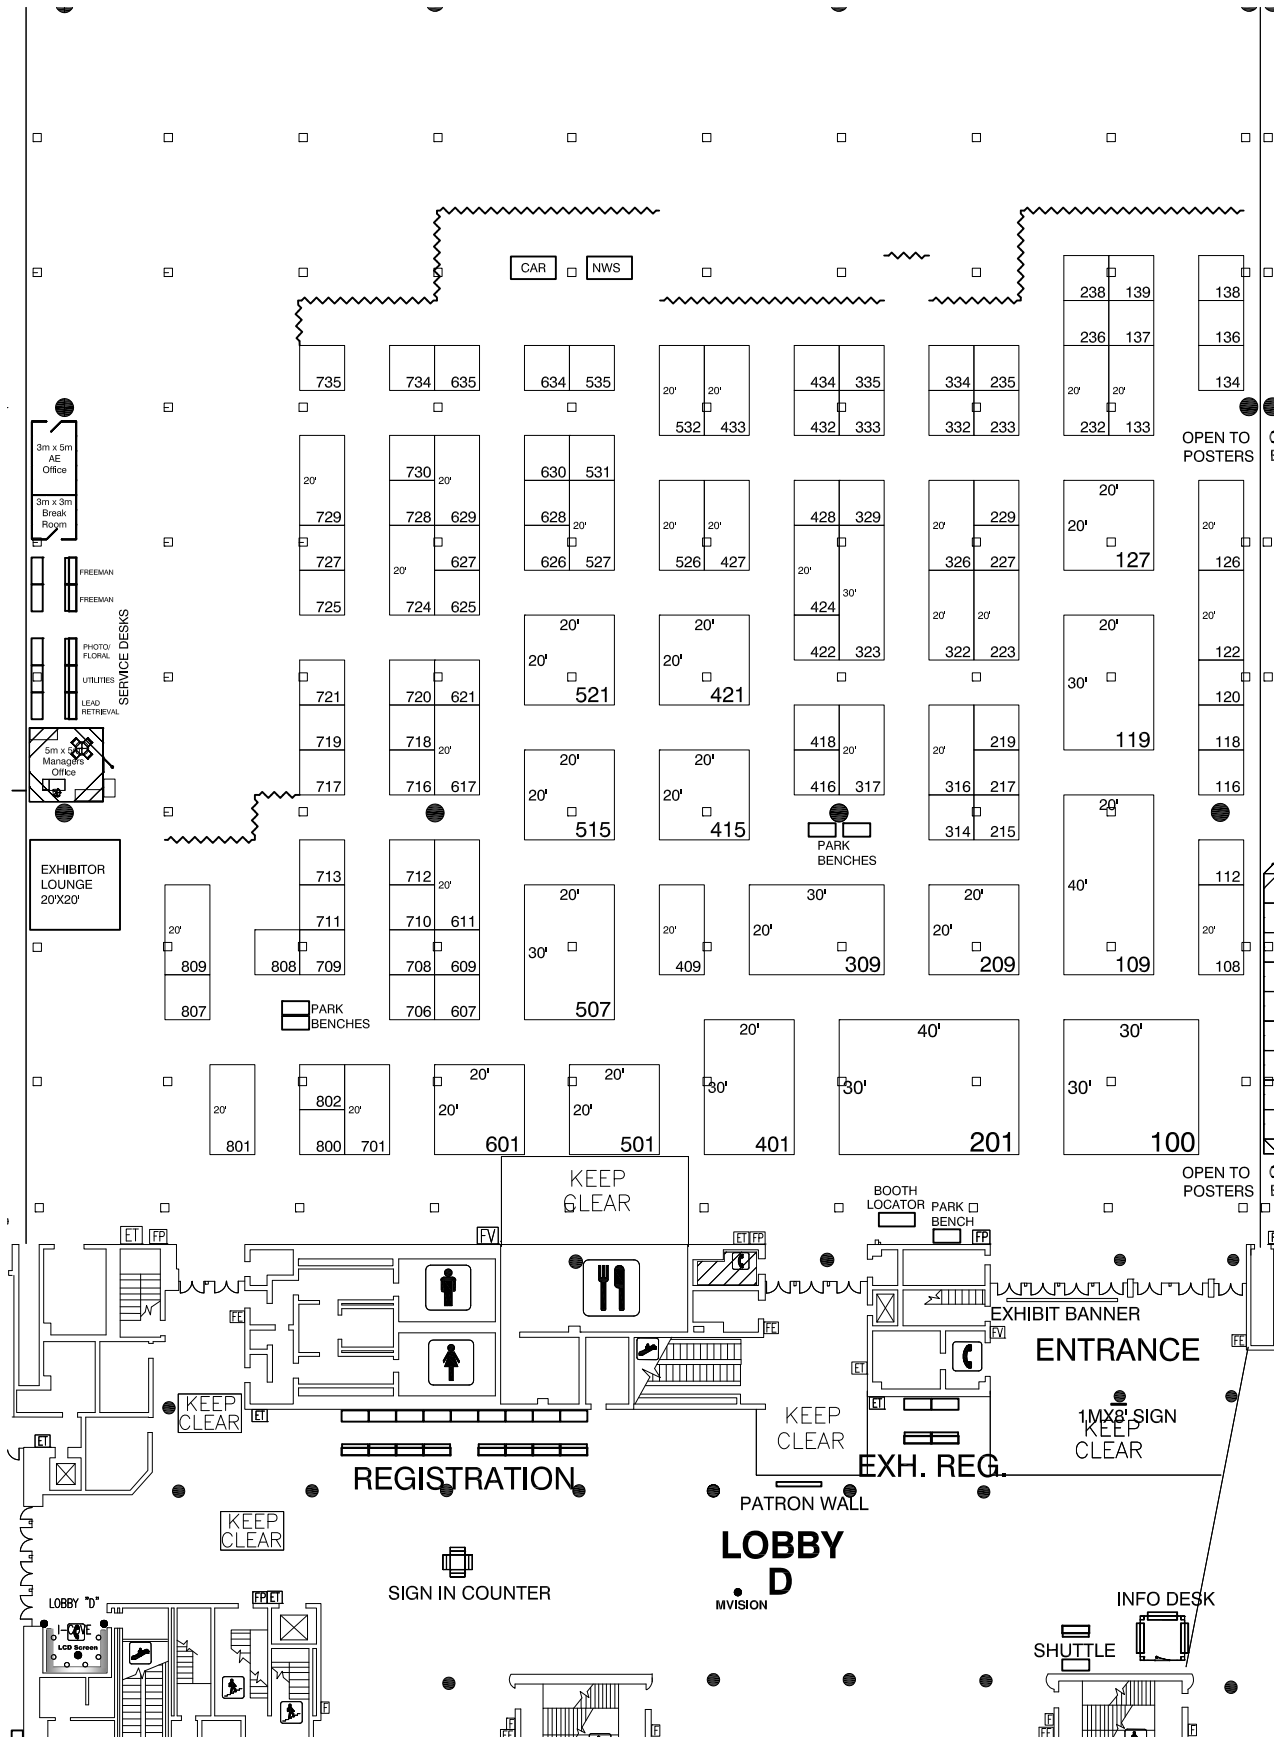

BLDG. LEGEND:

F R E E M A N

DRAWING STARTED:
02/15/11

FILE PATH:
E:\ZShows_2012\A\AMS\Floor Plans

DRAWING NAME:
AMS 12-LEVEL1.dwg

FACILITY:
MCC

PROJECT NUMBER:
248389

ACCOUNT EXECUTIVE:
J.W.

SCALED TO FIT PAGE

DISCLAIMER

EVERY EFFORT HAS BEEN MADE TO ENSURE THE ACCURACY OF ALL INFORMATION CONTAINED ON THIS FLOORPLAN. HOWEVER NO WARRANTIES, EITHER EXPRESSED OR IMPLIED ARE MADE WITH RESPECT TO THIS FLOORPLAN. IF THE LOCATION OF BUILDING COLUMNS, UTILITIES OR OTHER ARCHITECTURAL COMPONENTS OF THE FACILITY IS A CONSIDERATION IN THE CONSTRUCTION OR USAGE OF AN EXHIBIT, IT IS THE SOLE RESPONSIBILITY OF THE EXHIBITOR TO PHYSICALLY INSPECT THE FACILITY TO VERIFY ALL DIMENSIONS AND LOCATIONS.

© COPYRIGHT 2007, FREEMAN CO. ALL RIGHTS RESERVED.