

AMERICAN METEOROLOGICAL SOCIETY

FEBRUARY 1-3, 2014

GEORGIA WORLD CONGRESS CENTER BUILDING C

EXHIBIT HALLS C2 - C3

ATLANTA, GEORGIA

REVISION DATE:
3/25/2013 ATL/MDM

BOOTH COUNT


Inventory as of 03/25/2013

Dimension	Size	Qty	SqFt
10x10'	100	103	10,300
10x20'	200	19	3,800
10x30'	300	1	300
20x20'	400	12	4,800
20x30'	600	4	2,400
30x30'	900	1	900
50x70'	3,500	1	3,500
Totals:		141	26,000

BLDG. LEGEND:

THIS DRAWING IS THE PROPERTY OF FREEMAN ARCHITECTS AND ENGINEERS, INC. (FAE) AND IS TO BE USED ONLY FOR THE PROJECT AND PHASE SPECIFICALLY IDENTIFIED HEREIN. ANY REUSE OR MODIFICATION OF THIS DRAWING WITHOUT THE WRITTEN CONSENT OF FAE IS STRICTLY PROHIBITED. FAE ASSUMES NO LIABILITY FOR ANY DAMAGE OR INJURY RESULTING FROM THE USE OF THIS DRAWING. THE USER OF THIS DRAWING SHALL BE RESPONSIBLE FOR VERIFYING ALL DIMENSIONS AND LOCATIONS.

BOOTH LEGEND	
1	Booth
2	Booth
3	Booth
4	Booth
5	Booth
6	Booth
7	Booth
8	Booth
9	Booth
10	Booth
11	Booth
12	Booth
13	Booth
14	Booth
15	Booth
16	Booth
17	Booth
18	Booth
19	Booth
20	Booth
21	Booth
22	Booth
23	Booth
24	Booth
25	Booth
26	Booth
27	Booth
28	Booth
29	Booth
30	Booth
31	Booth
32	Booth
33	Booth
34	Booth
35	Booth
36	Booth
37	Booth
38	Booth
39	Booth
40	Booth
41	Booth
42	Booth
43	Booth
44	Booth
45	Booth
46	Booth
47	Booth
48	Booth
49	Booth
50	Booth
51	Booth
52	Booth
53	Booth
54	Booth
55	Booth
56	Booth
57	Booth
58	Booth
59	Booth
60	Booth
61	Booth
62	Booth
63	Booth
64	Booth
65	Booth
66	Booth
67	Booth
68	Booth
69	Booth
70	Booth
71	Booth
72	Booth
73	Booth
74	Booth
75	Booth
76	Booth
77	Booth
78	Booth
79	Booth
80	Booth
81	Booth
82	Booth
83	Booth
84	Booth
85	Booth
86	Booth
87	Booth
88	Booth
89	Booth
90	Booth
91	Booth
92	Booth
93	Booth
94	Booth
95	Booth
96	Booth
97	Booth
98	Booth
99	Booth
100	Booth
101	Booth
102	Booth
103	Booth
104	Booth
105	Booth
106	Booth
107	Booth
108	Booth
109	Booth
110	Booth
111	Booth
112	Booth
113	Booth
114	Booth
115	Booth
116	Booth
117	Booth
118	Booth
119	Booth
120	Booth
121	Booth
122	Booth
123	Booth
124	Booth
125	Booth
126	Booth
127	Booth
128	Booth
129	Booth
130	Booth
131	Booth
132	Booth
133	Booth
134	Booth
135	Booth
136	Booth
137	Booth
138	Booth
139	Booth
140	Booth
141	Booth

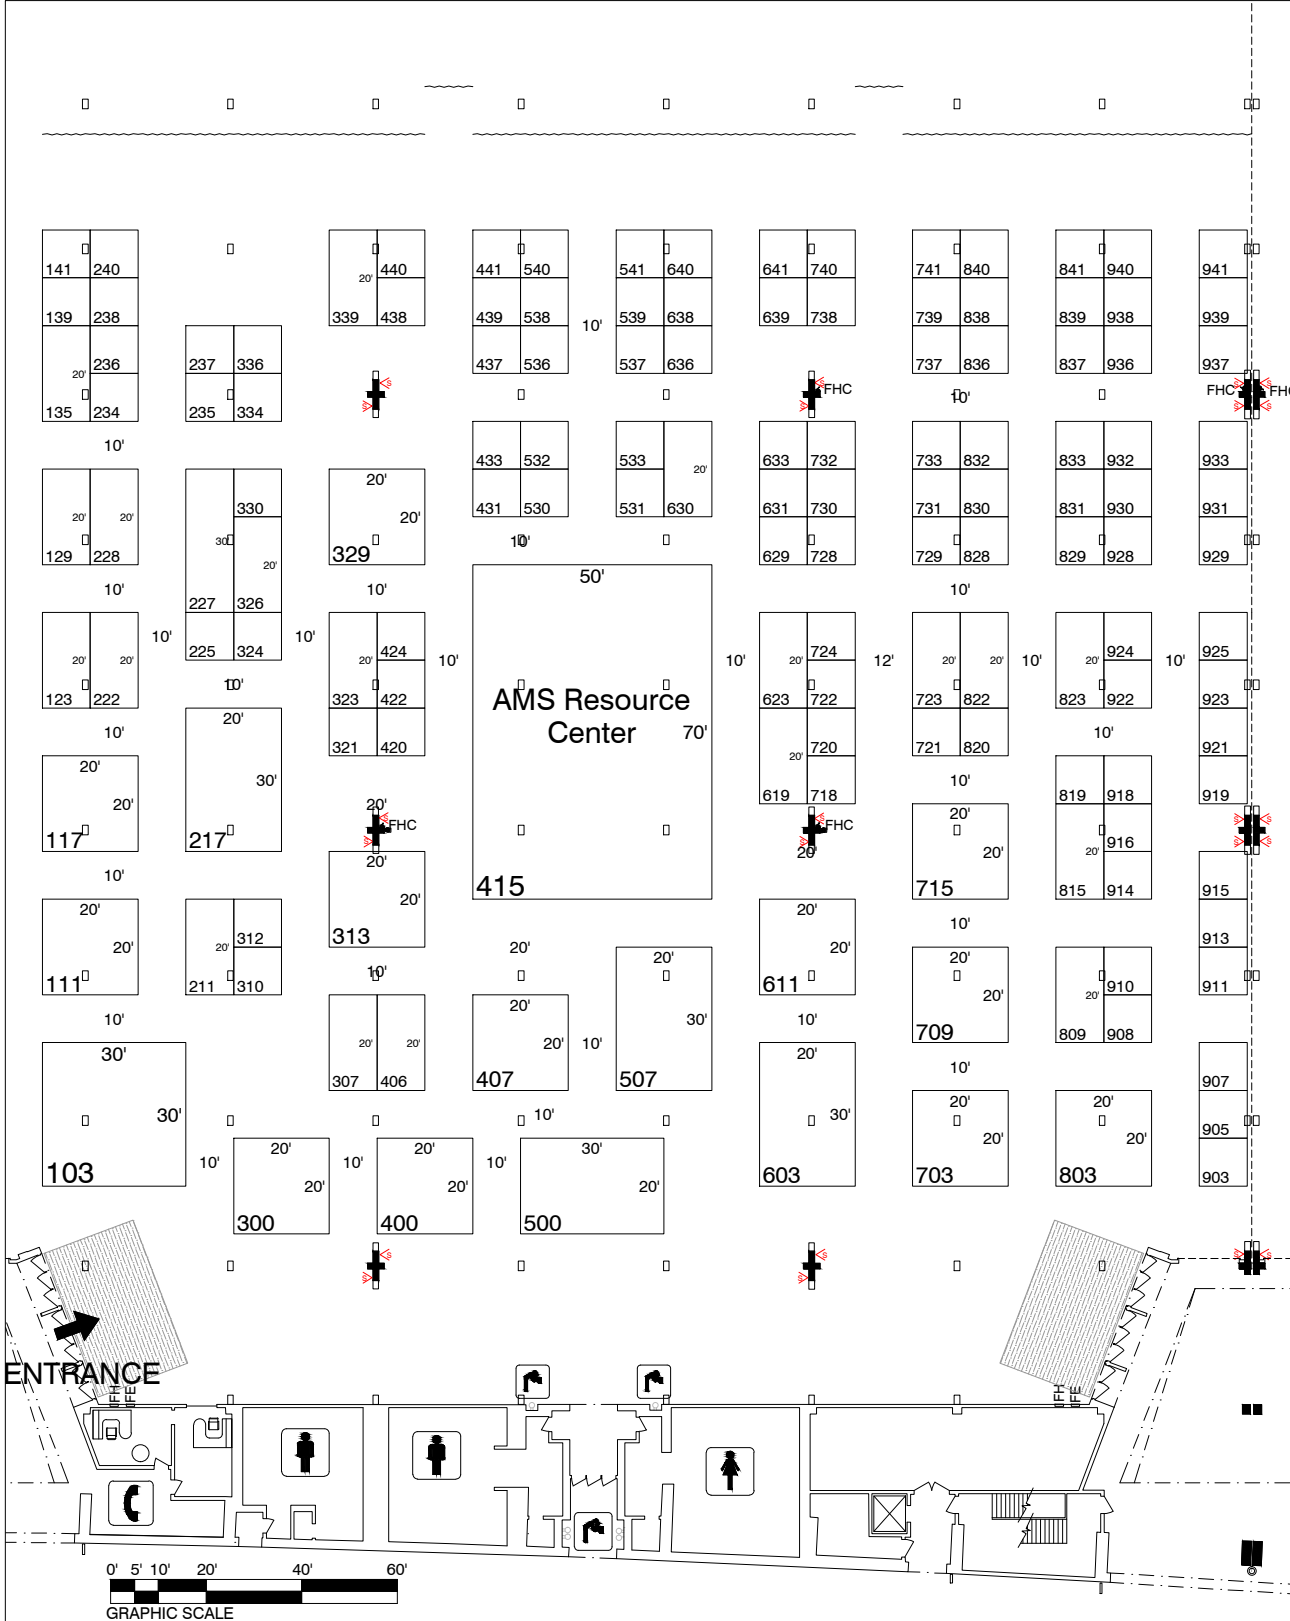

FREEMAN

DRAWING STARTED:
11/19/2012 ATL/MDM

FILE PATH:
O:\Design\Shows\Shows_2014\02-Feb\American Meteorological Society\Floor Plans

DRAWING NAME:
AMERICAN METEOROLOGICAL SOCIETY

HALL NAME:
EXHIBIT HALL C2-C3

JOB NUMBER:
253212

ACCT. EXEC.:
AMY BAGWELL

NOT TO SCALE

DISCLAIMER

EVERY EFFORT HAS BEEN MADE TO ENSURE THE ACCURACY OF ALL INFORMATION CONTAINED ON THIS FLOORPLAN. HOWEVER NO WARRANTIES, EITHER EXPRESSED OR IMPLIED ARE MADE WITH RESPECT TO THIS FLOORPLAN. IF THE LOCATION OF BUILDING COLUMNS, UTILITIES OR OTHER ARCHITECTURAL COMPONENTS OF THE FACILITY IS A CONSIDERATION IN THE CONSTRUCTION OR USAGE OF AN EXHIBIT, IT IS THE SOLE RESPONSIBILITY OF THE EXHIBITOR TO PHYSICALLY INSPECT THE FACILITY TO VERIFY ALL DIMENSIONS AND LOCATIONS.

© COPYRIGHT 2007, FREEMAN CO. ALL RIGHTS RESERVED.