

BOOTH COUNT

WxFest Inventory as of 07/17/2013


Dimension	Size	Qty	SqFt
10'x10'	100	66	6,600
Totals:		66	6,600

BLDG. LEGEND:

AMERICAN METEOROLOGICAL SOCIETY

FEBRUARY 1-3, 2014

GEORGIA WORLD CONGRESS CENTER BUILDING C EXHIBIT HALLS C2 - C3

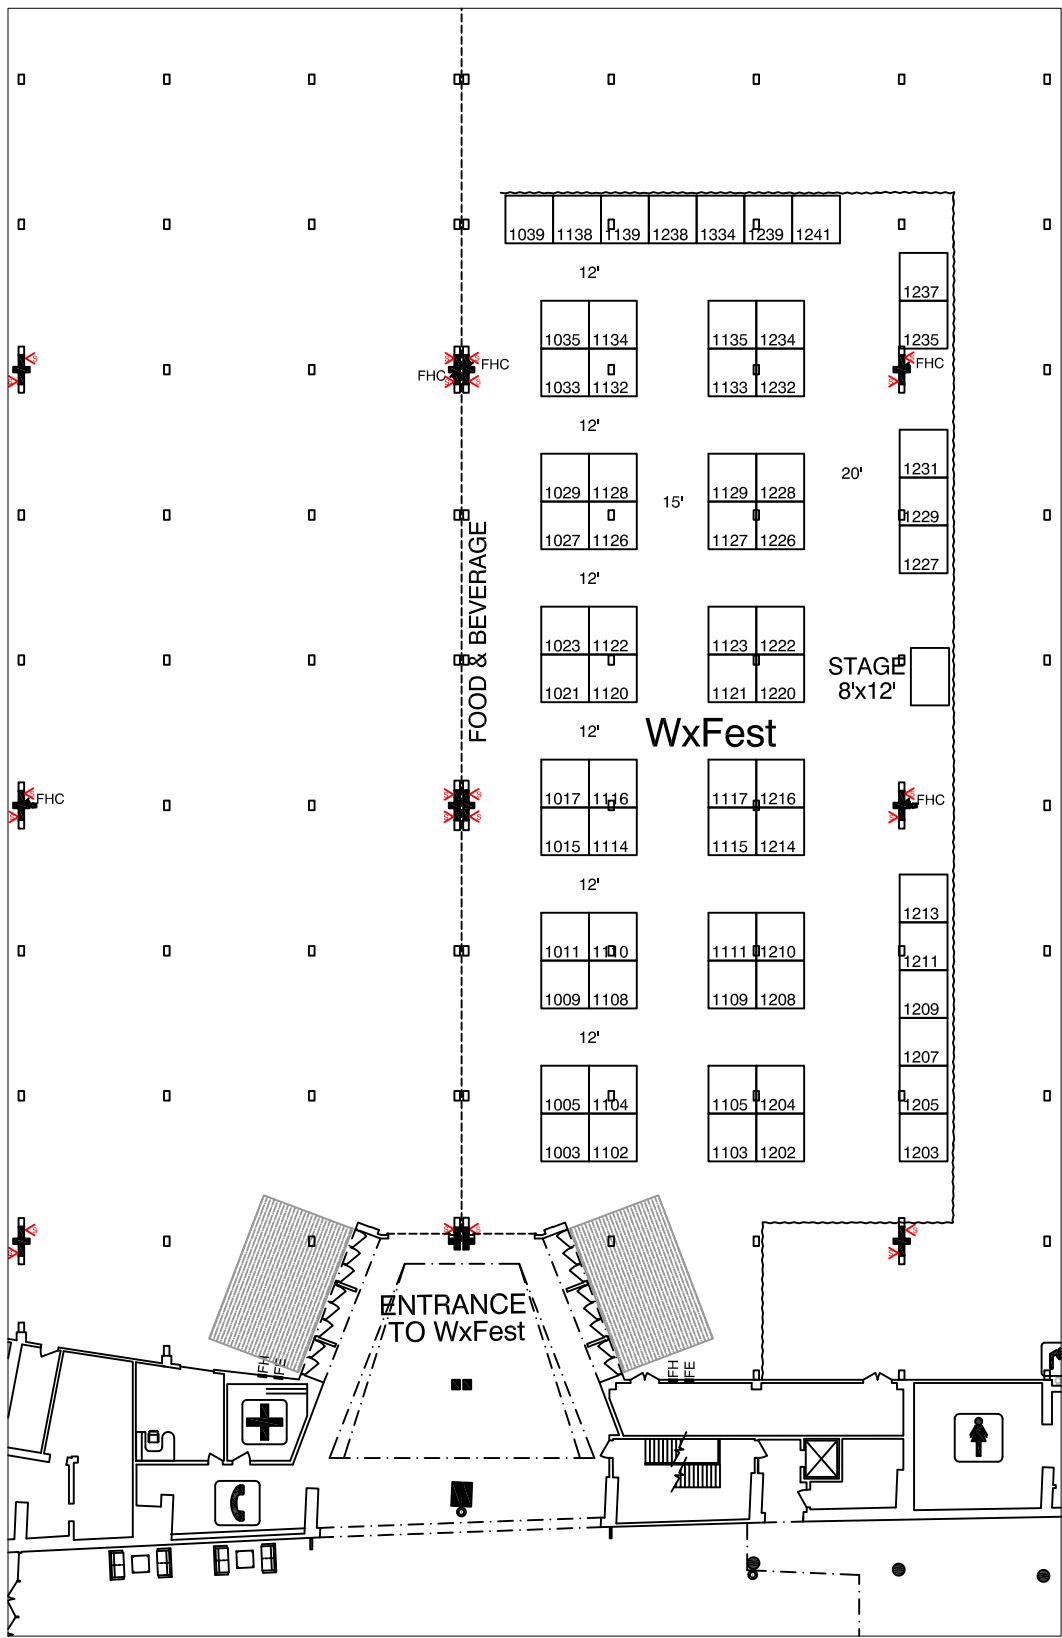

FREEMANN

DRAWING STARTED:
11/19/2012 ATL/MDM
FILE PATH:
O:\Design\Shows\Shows_2014\02-Feb\American Meteorological Society\Floor Plans
DRAWING NAME:
AMERICAN METEOROLOGICAL SOCIETY
HALL NAME:
EXHIBIT HALL C2-C3
JOB NUMBER:
253212
ACCT. EXEC.:
AMY BAGWELL

NOT TO SCALE

DISCLAIMER

EVERY EFFORT HAS BEEN MADE TO ENSURE THE ACCURACY OF ALL INFORMATION CONTAINED ON THIS FLOORPLAN. HOWEVER NO WARRANTIES, EITHER EXPRESSED OR IMPLIED ARE MADE WITH RESPECT TO THIS FLOORPLAN. IF THE LOCATION OF BUILDING COLUMNS, UTILITIES OR OTHER ARCHITECTURAL COMPONENTS OF THE FACILITY IS A CONSIDERATION IN THE CONSTRUCTION OR USAGE OF AN EXHIBIT, IT IS THE SOLE RESPONSIBILITY OF THE EXHIBITOR TO PHYSICALLY INSPECT THE FACILITY TO VERIFY ALL DIMENSIONS AND LOCATIONS.

• COPYRIGHT 2007, FREEMAN CO. ALL RIGHTS RESERVED.