
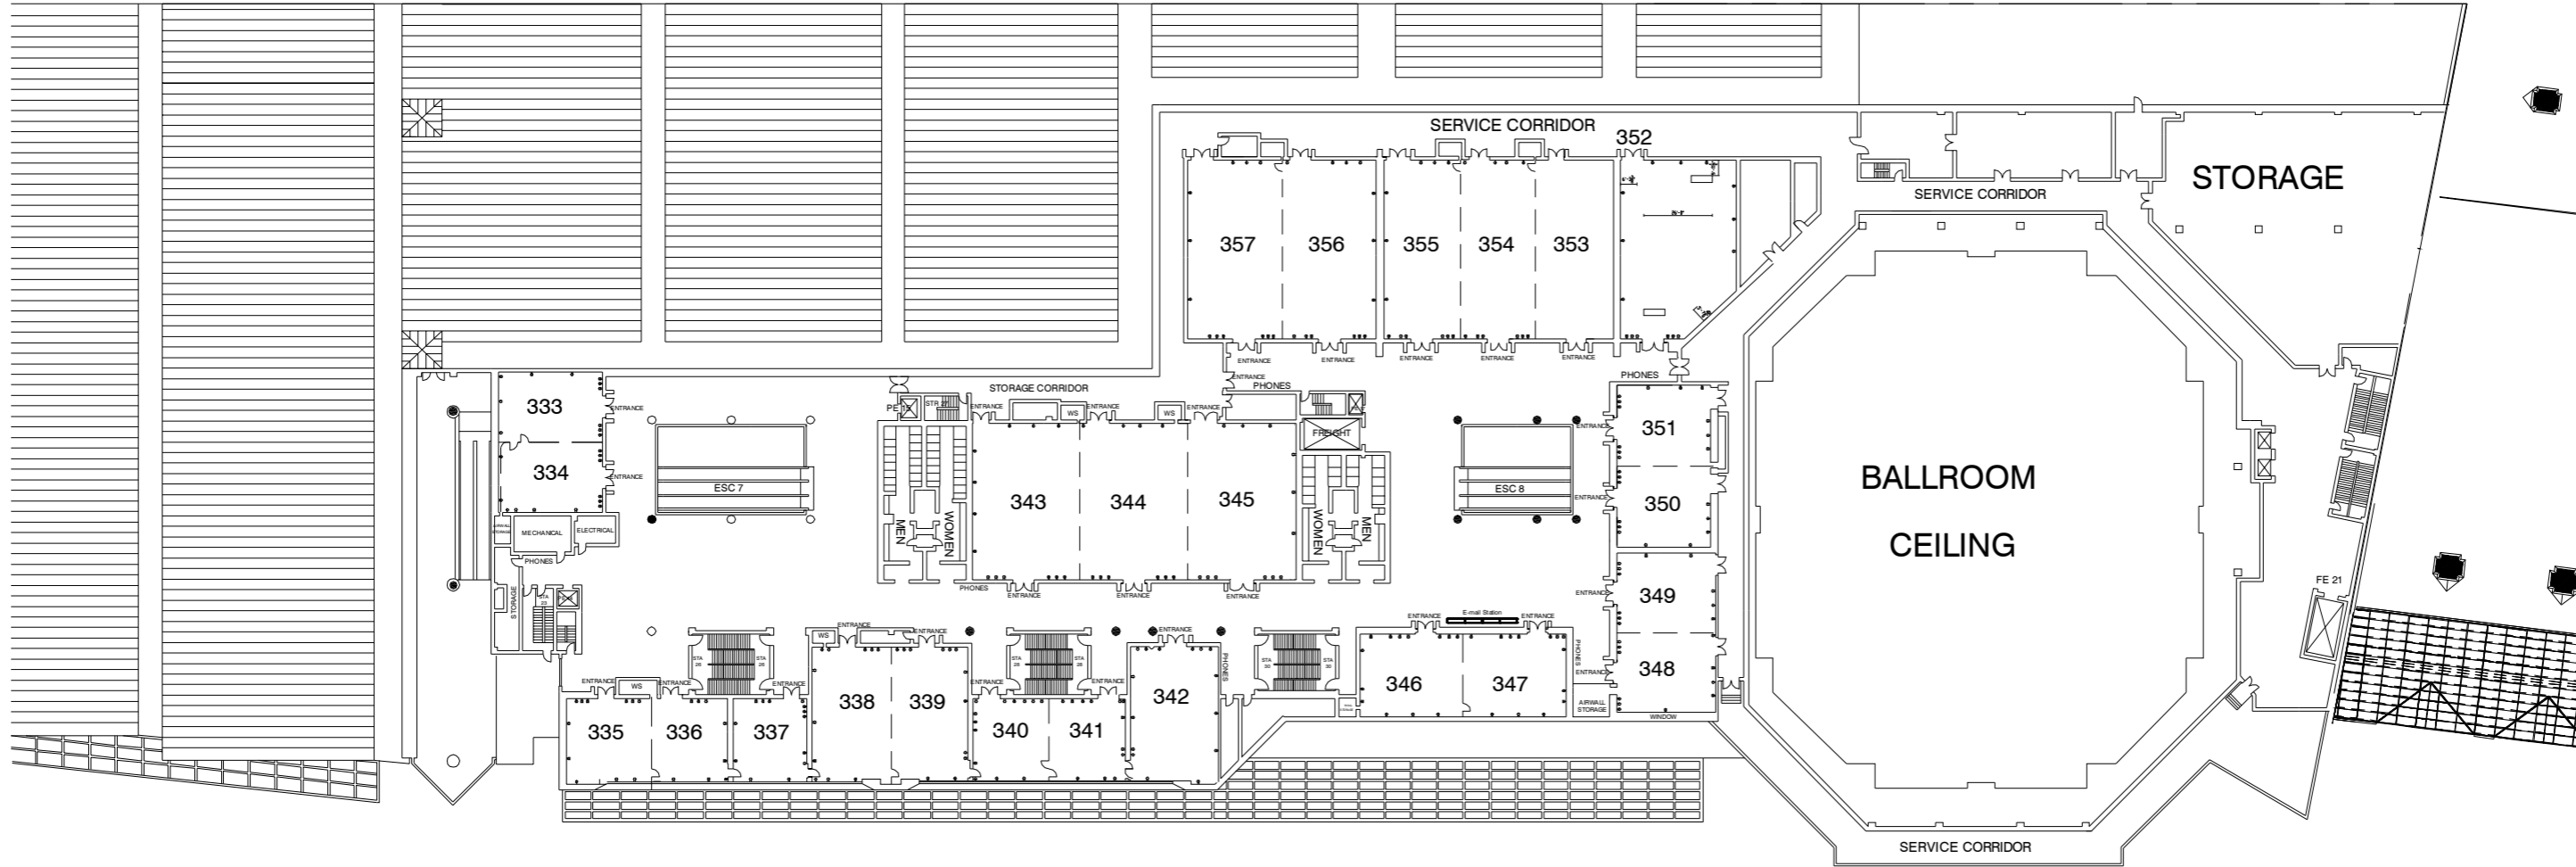


NOTE
HANG POINTS/UNISTRUT MAY NEED
TO BE ADDED TO ACCOMODATE BANNER
SIZE @ CLIENTS EXPENSE.

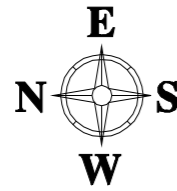

DRAWING STARTED:
07/21/11 BM
FILE PATH:
E:\ZShows_2012\AAMS\Floor
Plans
DRAWING NAME:
AMS 12-LEVEL3.dwg
FACILITY:
MCC
PROJECT NUMBER:
248389
ACCOUNT EXECUTIVE:
J.W

DISCLAIMER
EVERY EFFORT HAS BEEN MADE TO
ENSURE THE ACCURACY OF ALL
INFORMATION CONTAINED ON THIS
FLOORPLAN. HOWEVER NO WARRANTIES,
EITHER EXPRESSED OR IMPLIED ARE
MADE WITH RESPECT TO THIS FLOORPLAN.
IF THE LOCATION OF BUILDING COLUMNS,
UTILITIES OR OTHER ARCHITECTURAL
COMPONENTS OF THE FACILITY IS
A CONSIDERATION IN THE CONSTRUCTION
OR USAGE OF AN EXHIBIT, IT IS THE SOLE
RESPONSIBILITY OF THE EXHIBITOR TO
PHYSICALLY INSPECT THE FACILITY TO
VERIFY ALL DIMENSIONS AND LOCATIONS.
© COPYRIGHT 2007, FREEMAN CO. ALL
RIGHTS RESERVED.

⊕ = 100 AMP MAIN ELECTRICAL
⊕ = DUPLEX RECEPTACLE

ERNEST N. MORIAL CONVENTION CENTER

3rd Level